



CONSTRUCTION OF MAIN BRIDGE SPANS

S=1:200


Stage 1 : construction of pier24, pier25

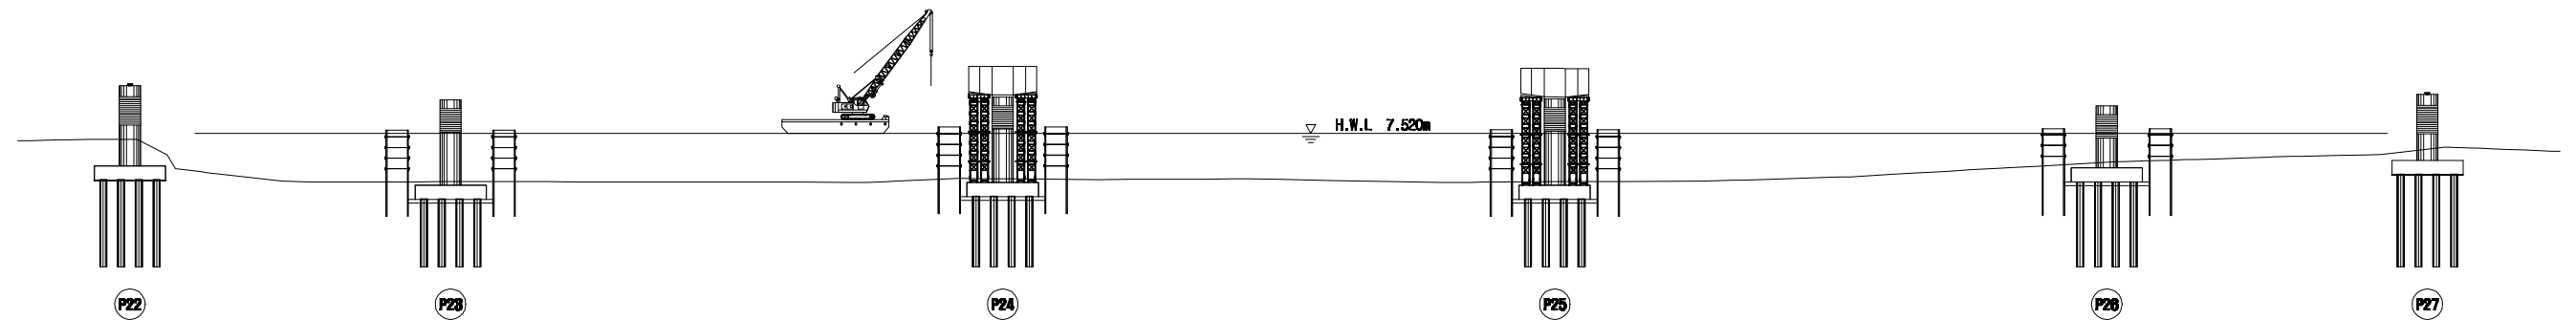

Stage 2 : segmental construction, construction of pier23, pier26

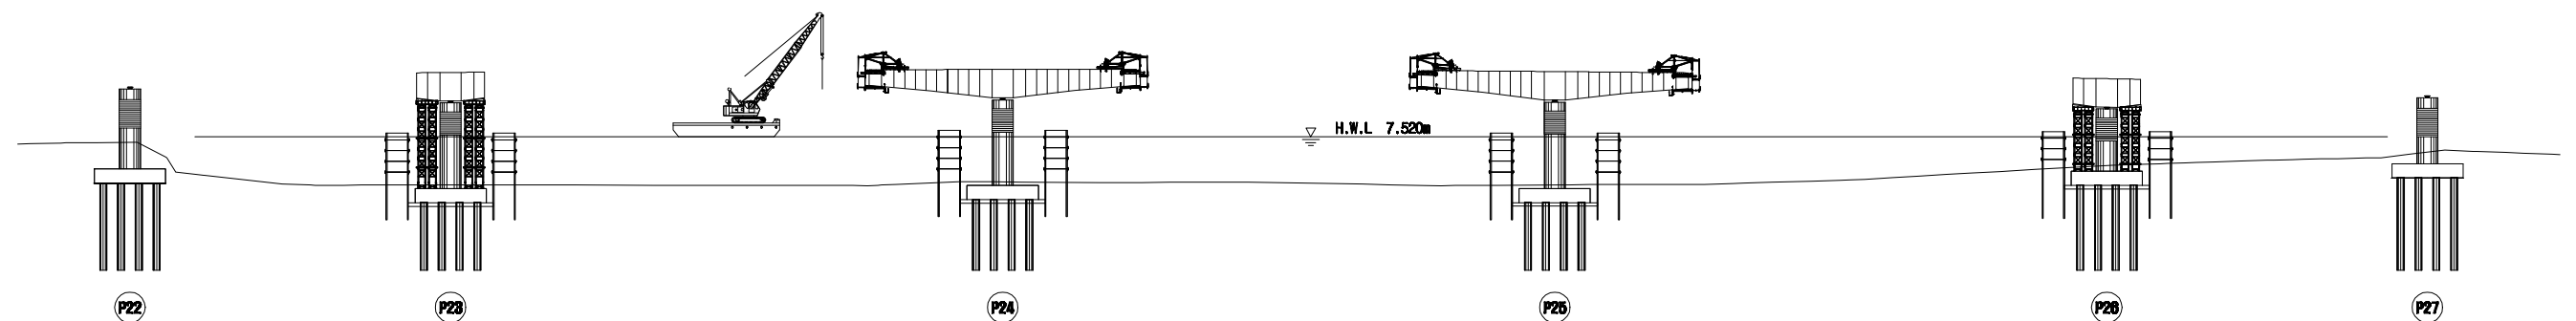

Stage 3 : segmental construction

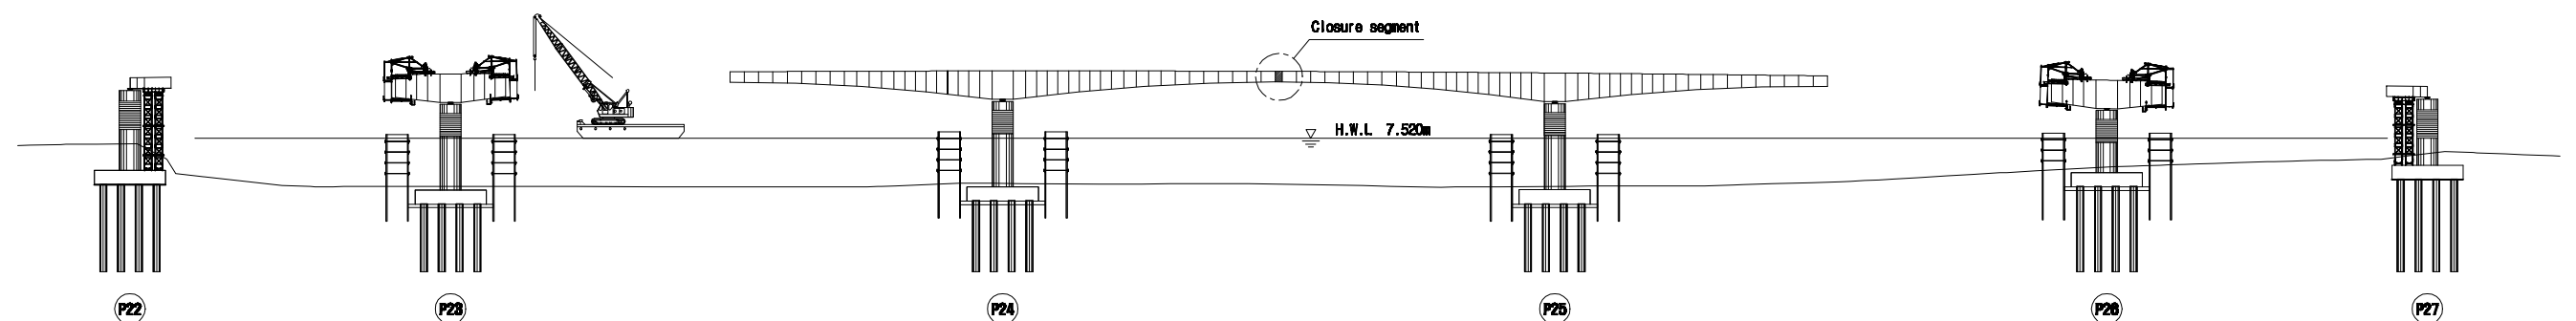

Stage 4 : construction of closure segment

